

NOTE:
 TYPICAL SINGLE VEHICLE PARKING SPACE = 12' X 24' MINIMUM W/ PRECAST CONCRETE PIN-DOWN PARKING CURB


(18) Single Vehicle Parking Spaces

(9) Single Vehicle Parking Spaces

(3) Single Vehicle Parking Spaces

Precast Concrete Vault Latrine

Gravel Access Road
 4" of 3/4"(-) Crushed Surface
 over 6" Pit Run Base

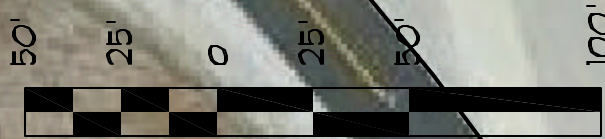

Preliminary Concept Site Plan

SCALE : 1" = 50'



B. Mangum
 DRAWN BY: DATE: December 2009

REVISD BY: DATE:
 APPROVED BY: DATE:

APPROVED BY: DATE:
 APPROVED BY: DATE:



John H. Dover Memorial Park
 Trailhead Development



SHEET: 1 of 1